


Evanslea

Just like amenities - camp kitchens need to be custom designed to suit your site. We've done everything from small and basic right through to full on commercial kitchens. Tell us your site size, budget and wish list and let us get it happening for you.

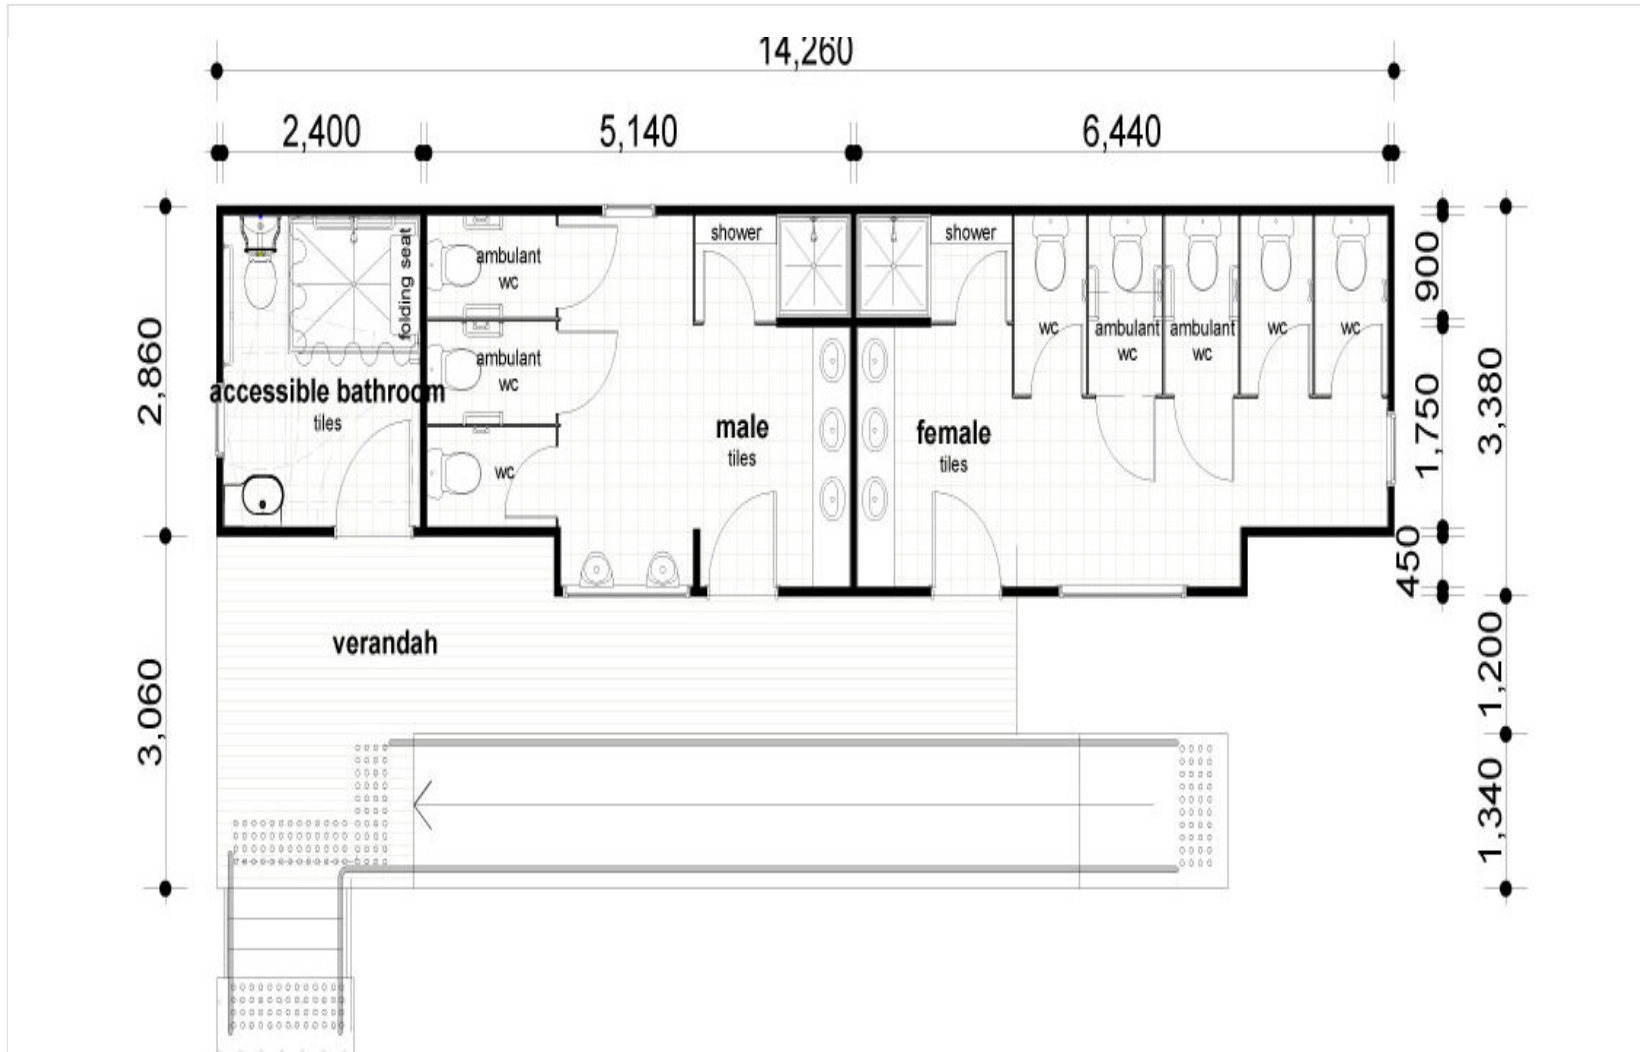

Contact Us

22 Myrtle Drive
Armidale NSW 2350
AUSTRALIA

1800 UNIPLAN (1800 864 752)
+61 2 6773 8567
sales@uniplangroup.co

These drawings are protected by copyright and remain the property of Uniplan Group. They may not be reproduced or copied without permission of Uniplan Group. All site dimensions are to be verified and confirmed by the client prior to the commencement of works.

[Please click here for pricing](#)